



Front Elevation

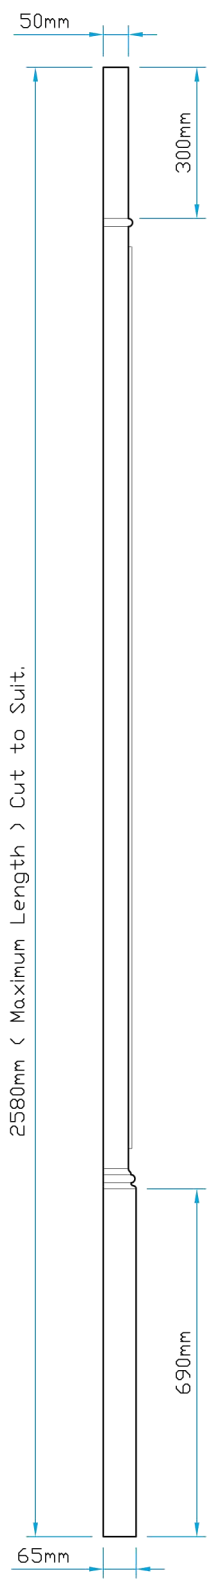

Side Elevation

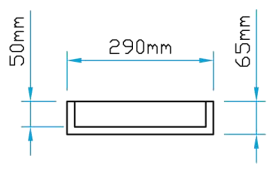

Plan View

 12a Keenaghan Road, Rock, Dungannon Co Tyrone, BT70 3JL			<b>Model:</b> Cadogan Pilaster		
			<b>Date:</b> 09/12/09		
<b>Drw by:</b> G.J.G.		<b>Chk'd:</b> G.T.	<b>App'd:</b> G.T.	<b>Scale:</b> 1:15	<b>Size:</b> A4
<b>Drw Title:</b> Cadogan Pilaster				<b>Sheet No:</b> 1 of 1	<b>Rev:</b> A
				<b>Drw No:</b> 060/A	

<b>Revision</b>	
A   Drw General update	05/12/05