

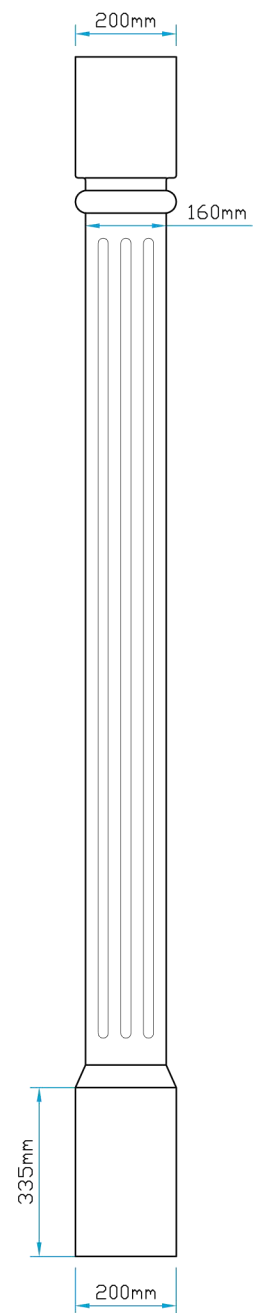


Plan View

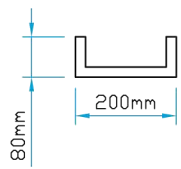

Front Elevation

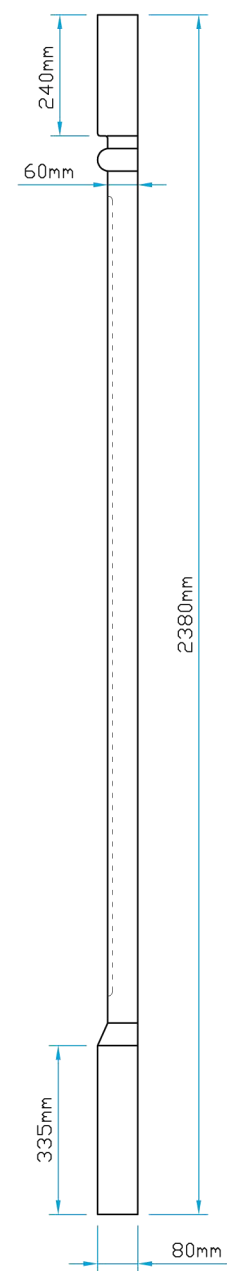

Side Elevation

 Bespoke Innovative G.R.P Solutions 12a Keenaghan Road, Rock, Dungannon Co Tyrone, BT70 3JL			Model: Lichfield 3 Groove Pilaster		
			Date: 09/12/09		
Drw by: G.J.G.		Chk'd: G.T.	App'd: G.T.	Scale: 1:15	Size: A4
Drw Title: Lichfield 3 Groove Pilaster		Sheet No: 1 of 1		Rev: A	
			Drw No: 218/A		

Revision		
B	Drw General update	02/03/06