




Plan View

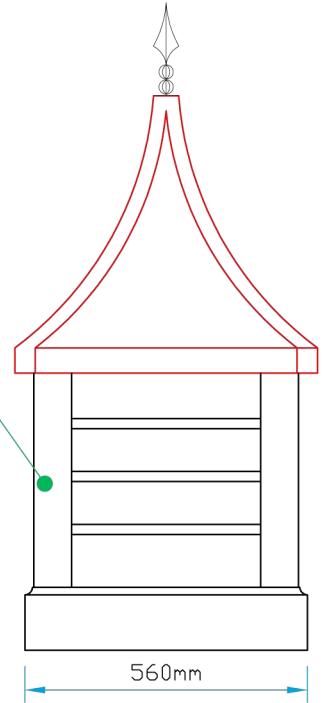

Front Elevation

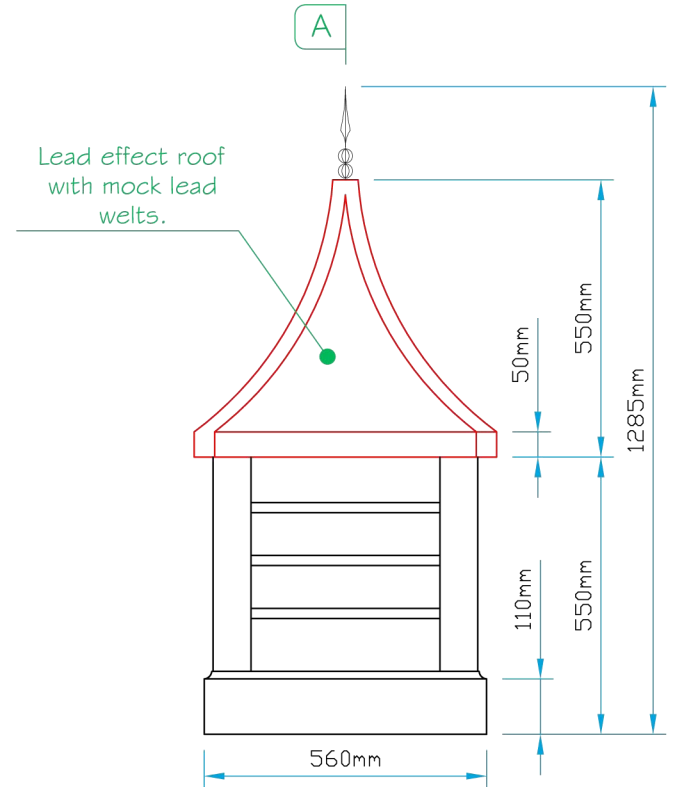

Side Elevation

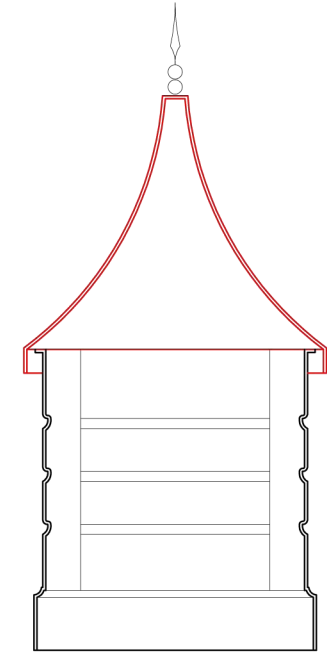

Section A~A

 Bespoke Innovative G.R.P. Solutions 12a Keenaghan Road, Rock, Dungannon Co Tyrone, BT70 3JL			Model: 55 Tower		
			Date: 09/12/09		
Drw by: G.J.G.		Chk'd: G.T.	App'd: G.T.	Scale: 1:15	Size: A4
Drw Title: 55 Tower			Sheet No: 1 of 1	Rev: 0	Drw No: 0112/0