

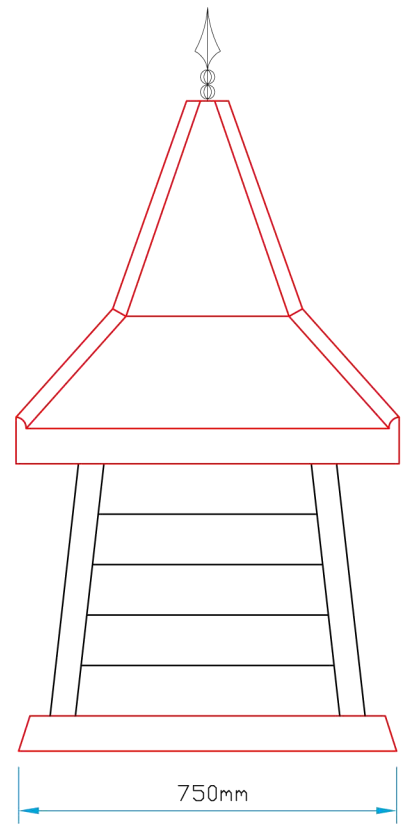


Plan View

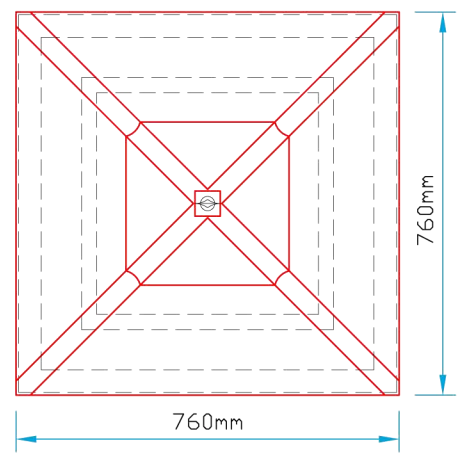


Front Elevation

A

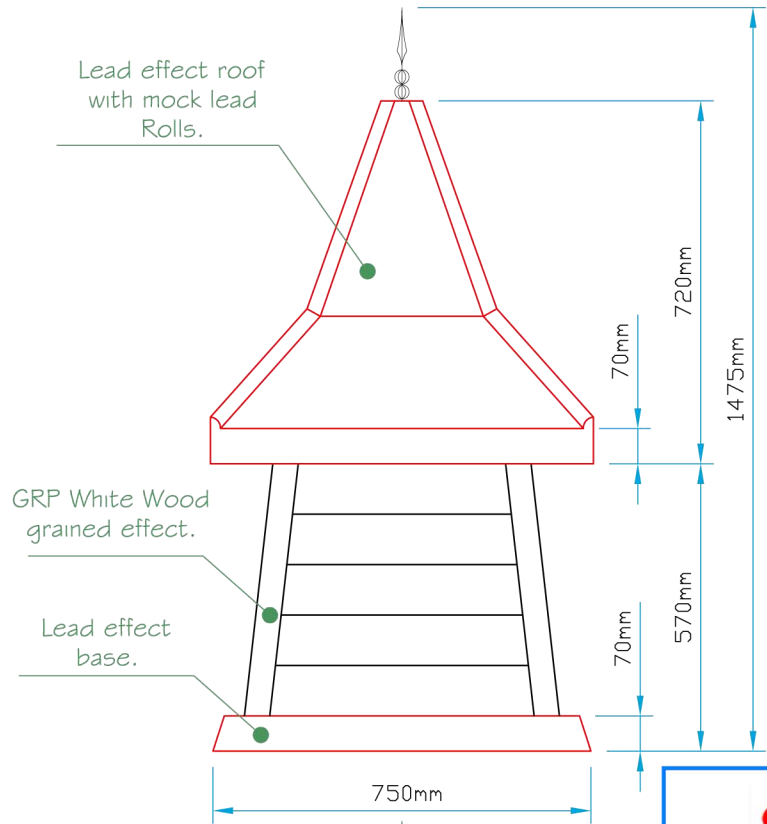

Side Elevation

Section A~A

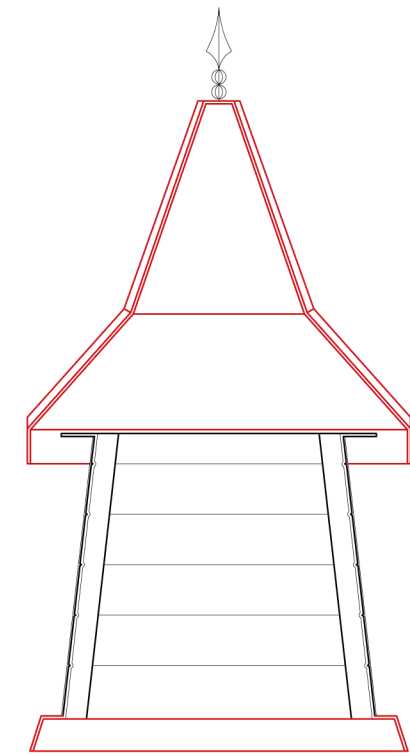

 Bespoke Innovative G.R.P. Solutions 12a Keenaghan Road, Rock, Dungannon Co Tyrone, BT70 3JL		Model: Tower 75			
		Date: 09/12/09			
Drw by: G.J.G.		Chk'd: G.T.	App'd: G.T.	Scale: 1:15	Size: A4
Drw Title: Tower 75		Sheet No: 1 of 1		Rev: A	
				Drw No: 0114/A	

Revision		
A	Drw General update	19/12/05