

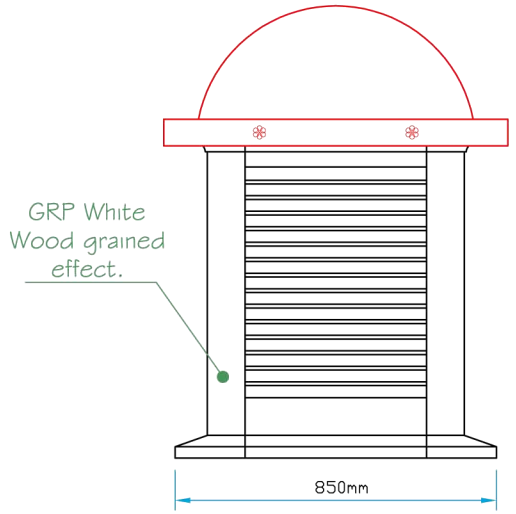


Plan View

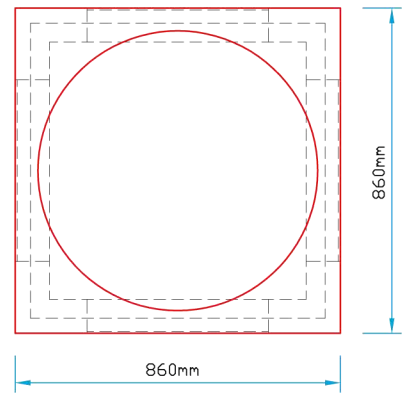


Front Elevation

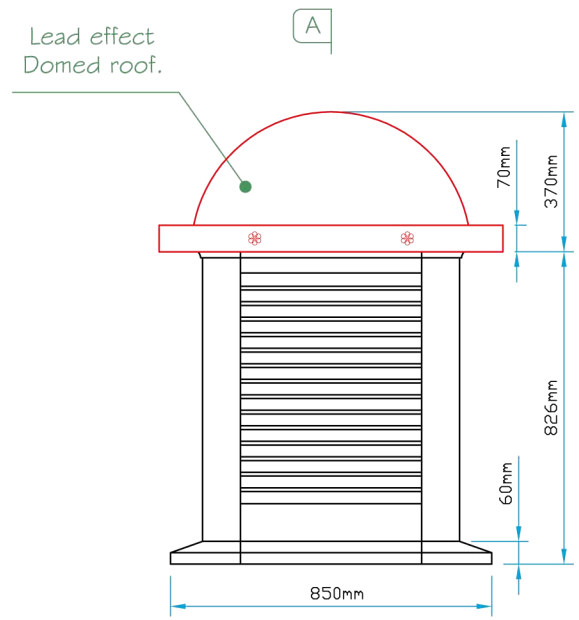

Side Elevation

Section A~A

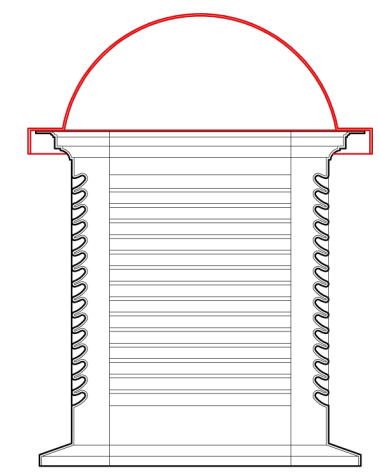

Revision		

 <p>LJM glassfibre ltd. Bespoke Innovative G.R.P Solutions</p> <p>12a Keenaghan Road, Rock, Dungannon Co Tyrone, BT70 3JL</p>			Model: Dome Tower RT85DT	
			Date: 09/12/09	
Drw by: G.J.G.	Chk'd: G.T.	App'd: G.T.	Scale: 1:20	Size: A4
Drw Title: Dome Tower RT85DT			Sheet No: 1 of 1	Rev: 0
			Drw No: 263/0	