

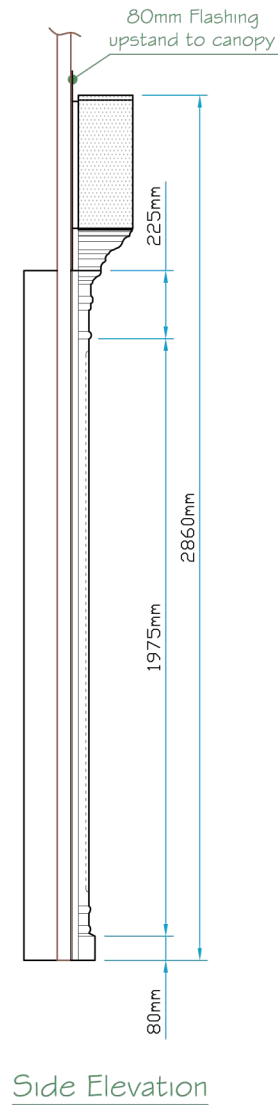
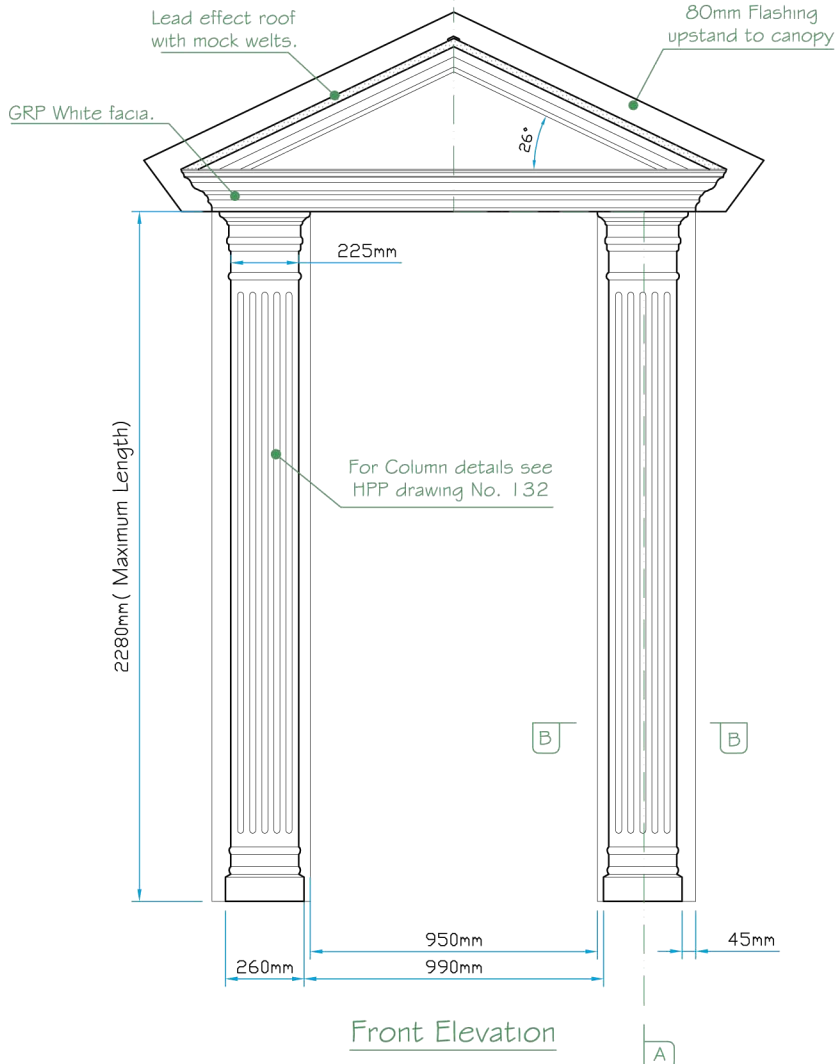
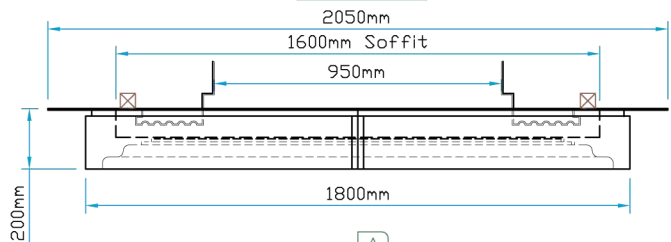


Plan View

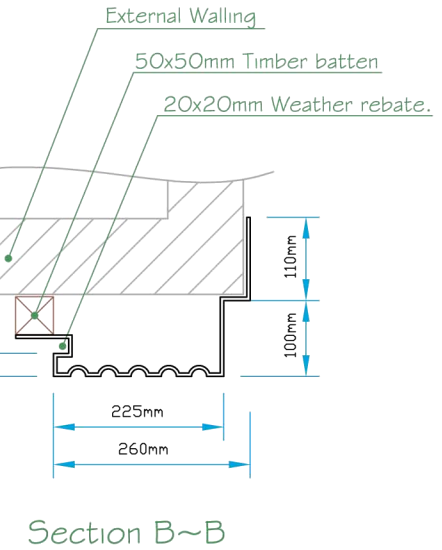

Section A~A

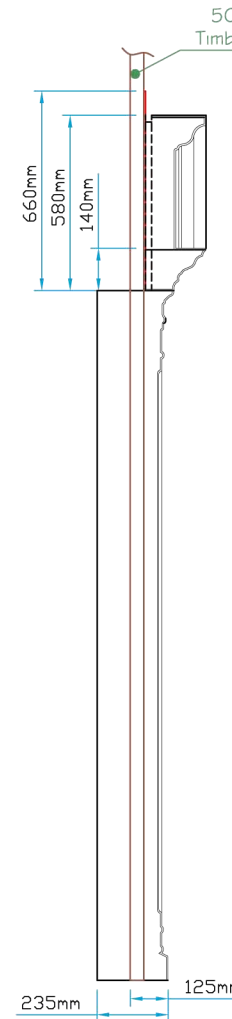

Single Mould Fabrication

 <p>LJM glassfibre ltd. Bespoke Innovative G.R.P. Solutions</p> <p>12a Keenaghan Road, Rock, Dungannon Co Tyrone, BT70 3JL</p>		<p>Model: Unified Winster Door Surround Type B</p>	
		<p>Date: 09/12/09</p>	
<p>Scale: 1:25/10</p>		<p>Size: A4</p>	
<p>Drw by: G.J.G.</p>	<p>Chk'd: G.T.</p>	<p>App'd: G.T.</p>	<p>Sheet No: 1 of 1</p>
<p>Drw Title: Unified Winster Door Surround Type B</p>			<p>Rev: A</p>
<p>Drw No: 0129/A</p>			

Revision	
A Drw General update	09/02/06