



Plan View

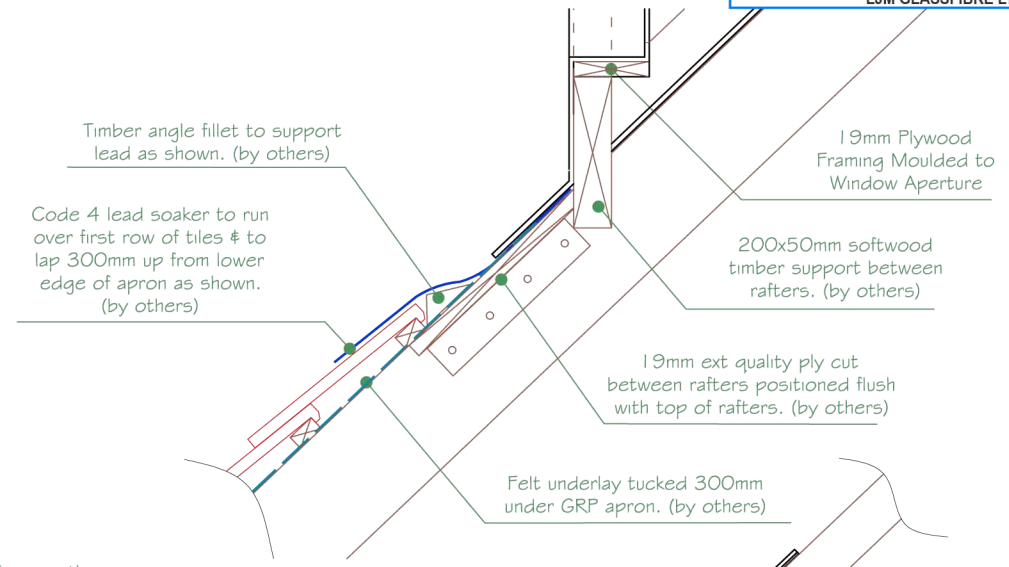

Enlarged Apron Detail

Scale 1:10

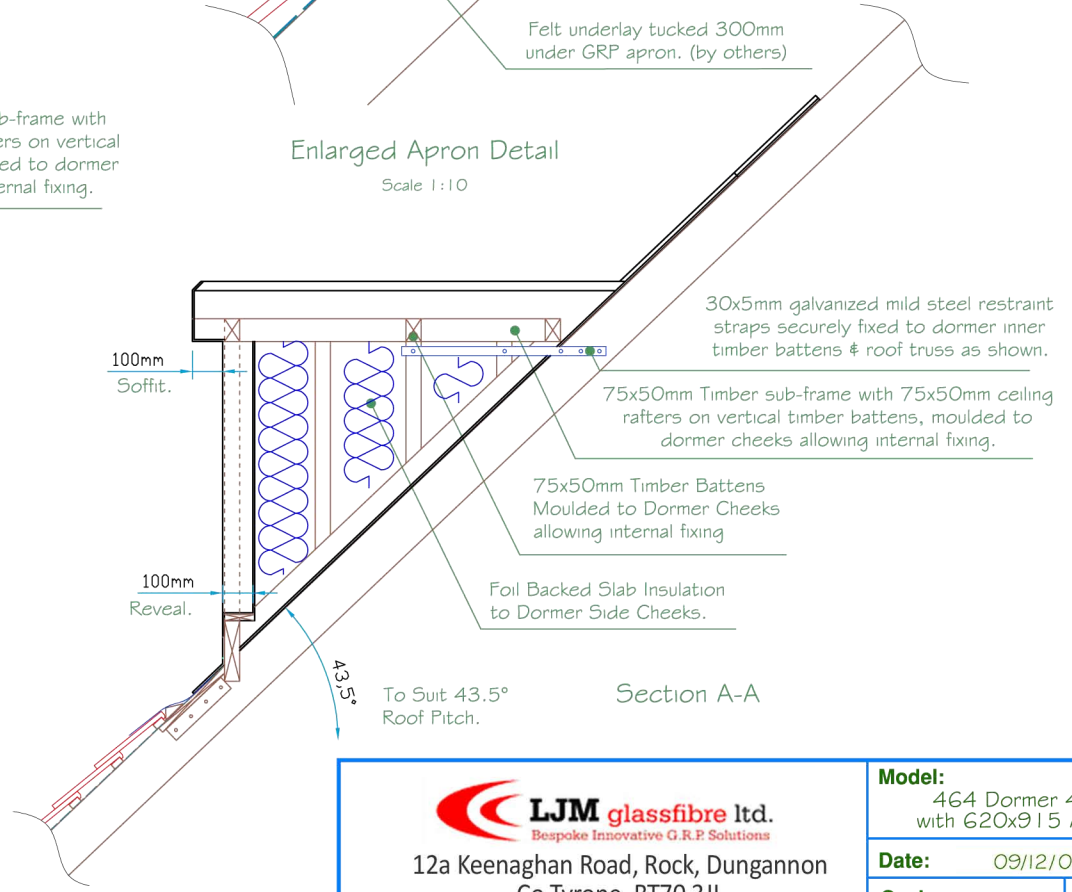

Section A-A

 <p><b>LJM glassfibre ltd.</b> Bespoke Innovative G.R.P. Solutions</p> <p>12a Keenagh Road, Rock, Dungannon Co Tyrone, BT70 3JL</p>		<p><b>Model:</b> 464 Dormer 46.5° with 620x915 Aperture</p>	
		<p><b>Date:</b> 09/12/09</p>	
<p><b>Drw by:</b> G.J.G.    <b>Chk'd</b> G.T.    <b>App'd</b> G.T.</p>		<p><b>Scale:</b> 1:25</p>	<p><b>Size:</b> A4</p>
<p><b>Drw Title:</b> 464 Dormer 46.5° / 620x915</p>		<p><b>Sheet No:</b> 2 of 2</p>	<p><b>Rev:</b> A</p>
		<p><b>Drw No:</b> 0127/A</p>	

<b>Revision</b>		
A	Drw General Update	18/11/05