



Plan View

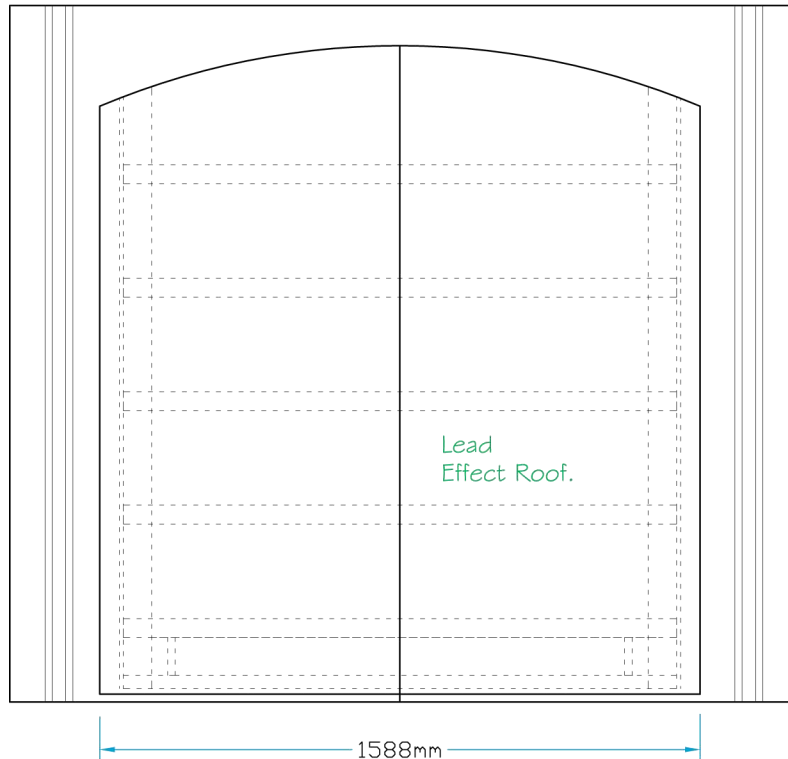

Section A-A

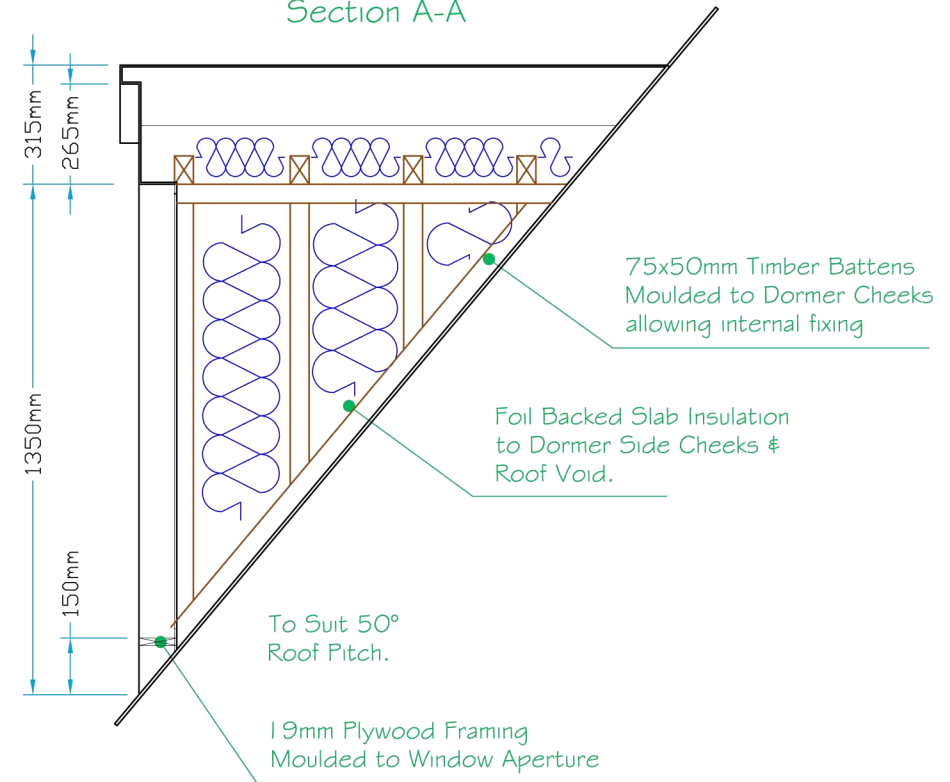

12a Keenaghan Road, Rock, Dungannon
Co Tyrone, BT70 3JL

Model:
Type B3 Dormer 50°
with 1200x1200 Aperture

Date: 09/12/09

Scale: 1:20

Size: A4

Drw by: G.J.G.

Chk'd: G.T.

App'd: G.T.

Sheet No: 2 of 2

Rev: 0

Drw Title: Type B3 Dormer 50° - 1200x1200

Drw No: 0210/0