



Plan View

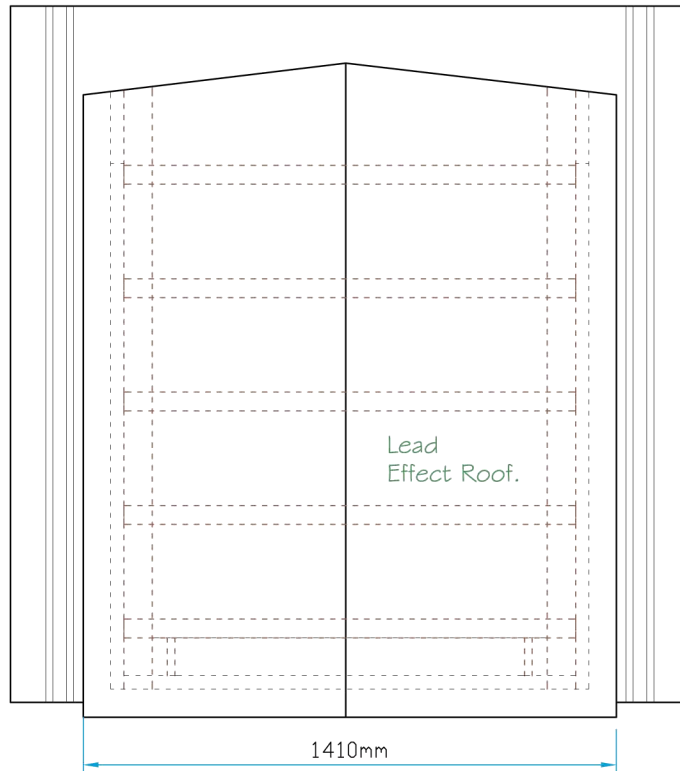

Section A-A

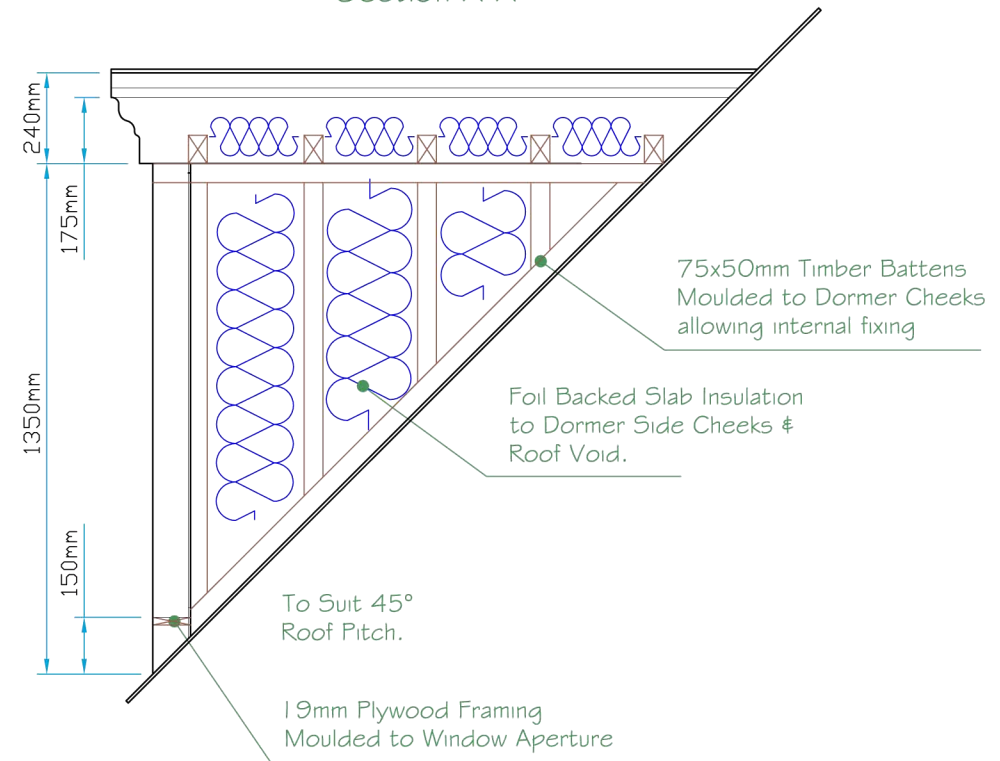

12a Keenaghan Road, Rock, Dungannon
Co Tyrone, BT70 3JL

Model:
Type D4 Dormer 45°
with 915x1200 Aperture

Date: 09/12/09

Scale: 1:20 **Size:** A4

Drw by: G.J.G. **Chk'd** G.T. **App'd** G.T.

Sheet No: 2 of 2 **Rev:** A

Drw Title: Type D4 Dormer 45° - 915x1200

Drw No: 0275/0

Revision