



Plan View

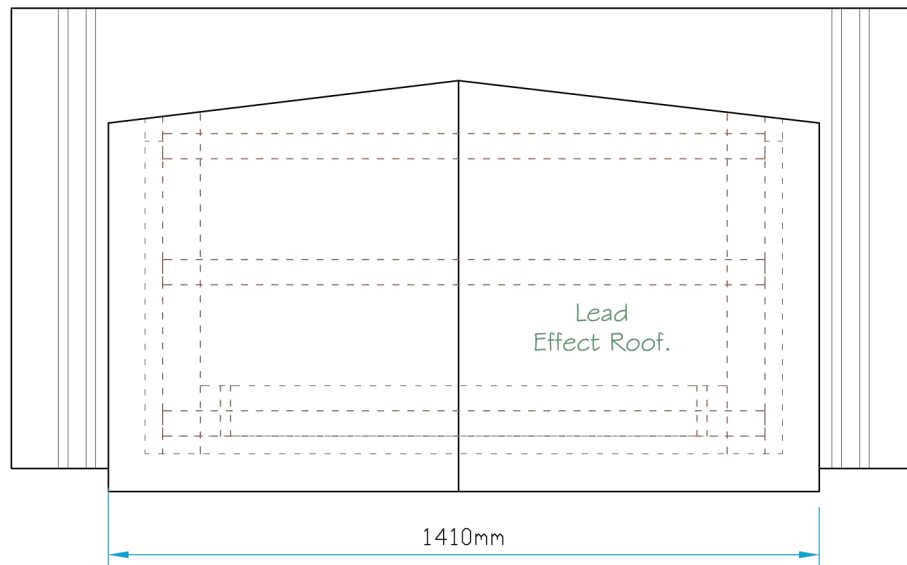

Section A-A

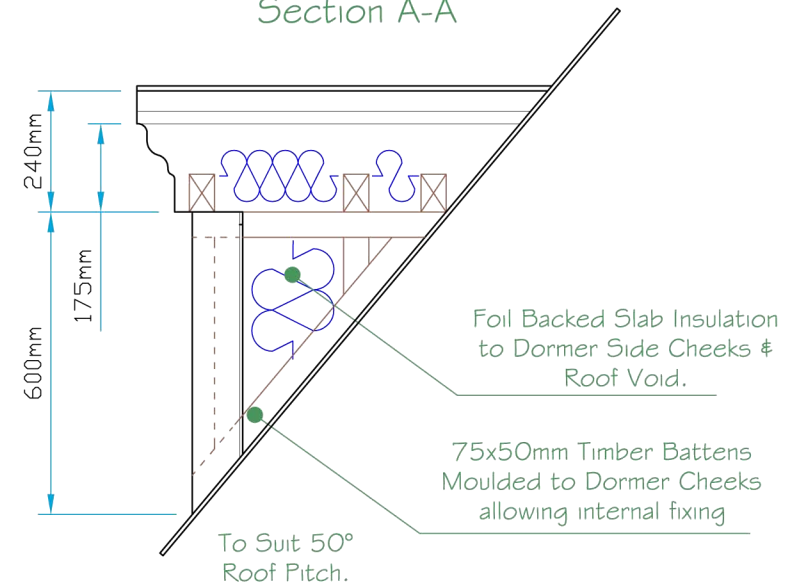

12a Keenaghan Road, Rock, Dungannon
Co Tyrone, BT70 3JL

Model:
Mill Hill Half Dormer 40°
with 915x600 Aperture

Date: 09/12/09

Scale: 1:15 **Size:** A4

Drw by: G.J.G. **Chk'd** G.T. **App'd** G.T.

Sheet No: 2 of 2 **Rev:** 0

Drw Title: Mill Hill Half Dormer 40° - 915x600

Drw No: 0283/0

Revision