



Plan View

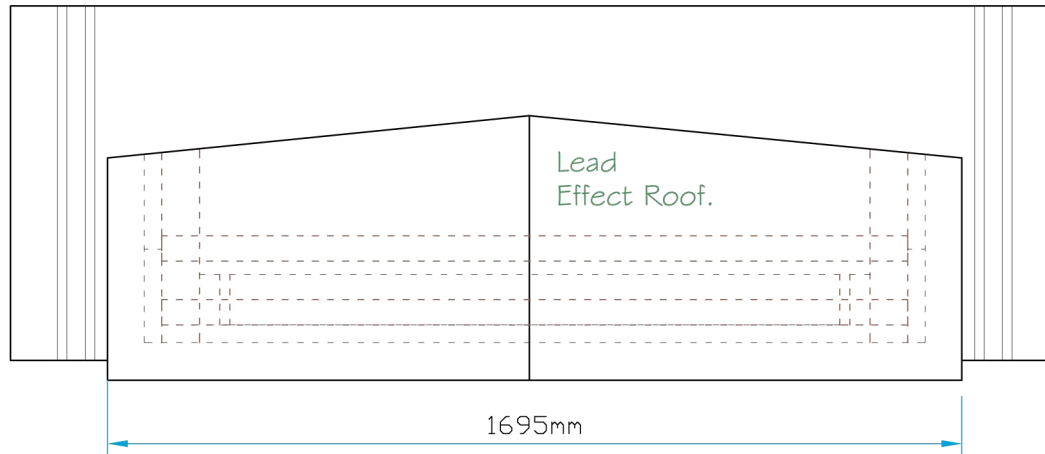

Section A-A

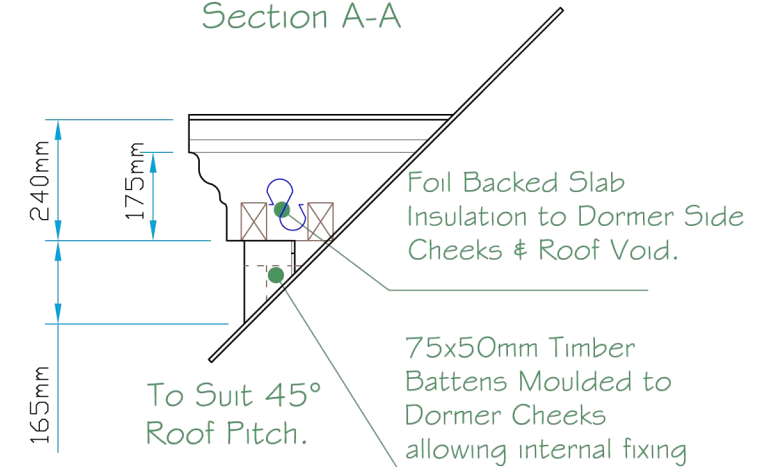

12a Keenaghan Road, Rock, Dungannon
Co Tyrone, BT70 3JL

Model:

Type D4 Half Dormer 45°
with 1200x165 Aperture

Date: 09/12/09

Scale: 1:15 **Size:** A4

Drw by: G.J.G. **Chk'd** G.T. **App'd** G.T.

Sheet No: 2 of 2 **Rev:** 0

Drw Title: Type D4 Half Dormer 45° - 1200x165

Drw No: 0316/0

Revision