



Section A-A

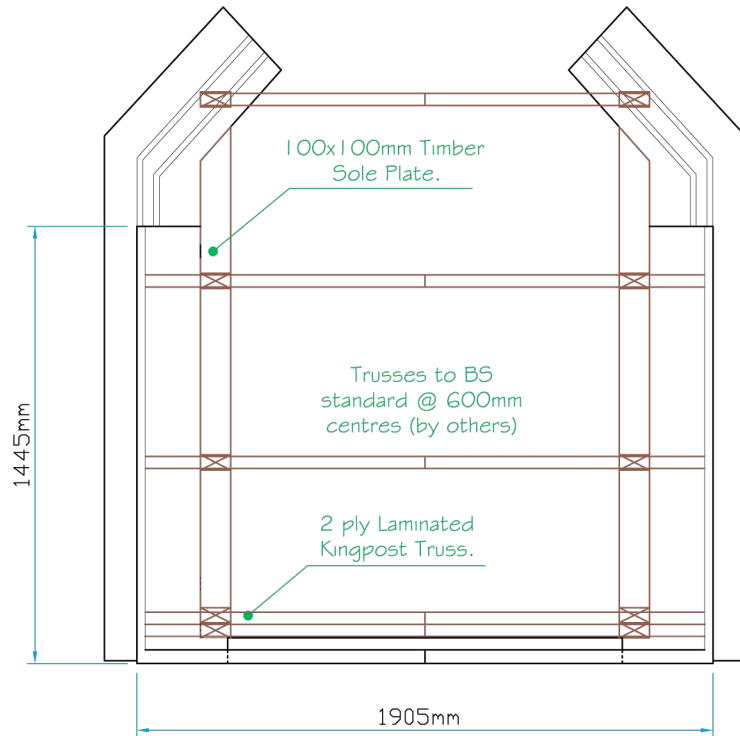

Plan View

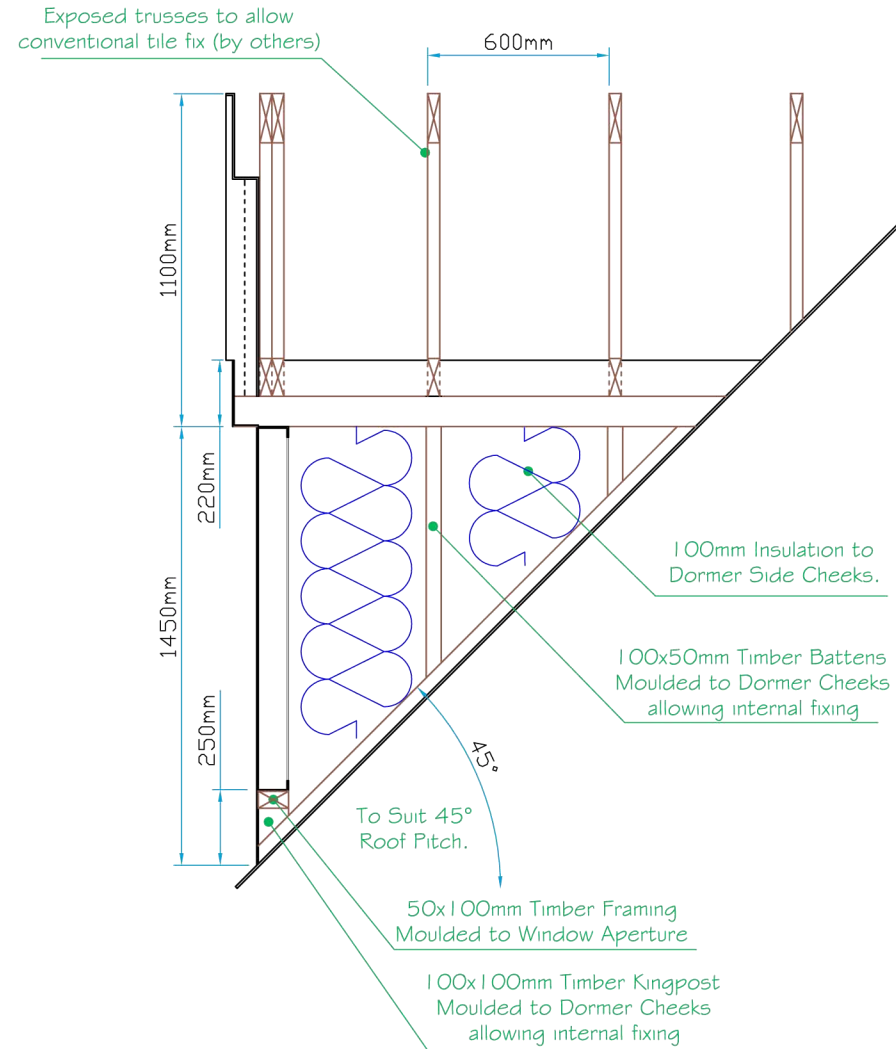

 <p>LJM glassfibre ltd. Bespoke Innovative G.R.P. Solutions</p> <p>12a Keenaghan Road, Rock, Dungannon Co Tyrone, BT70 3JL</p>			<p>Model: Type D10 Apex Dormer 45deg 200x1200</p>		
			<p>Date: 09/12/09</p>		
<p>Scale: 1:25</p>		<p>Size: A4</p>			
<p>Drw by: G.J.G.</p>		<p>Chk'd: G.T.</p>		<p>App'd: G.T.</p>	
<p>Drw Title: Type D10 Apex Dormer 45deg 200x1200</p>			<p>Sheet No: 2 of 2</p>		
			<p>Rev: B</p>		
			<p>Drw No: 0160/B</p>		

Revision		
B	Drw General Update	28/07/06
A	Drw General Update	25/11/05