



Section A-A

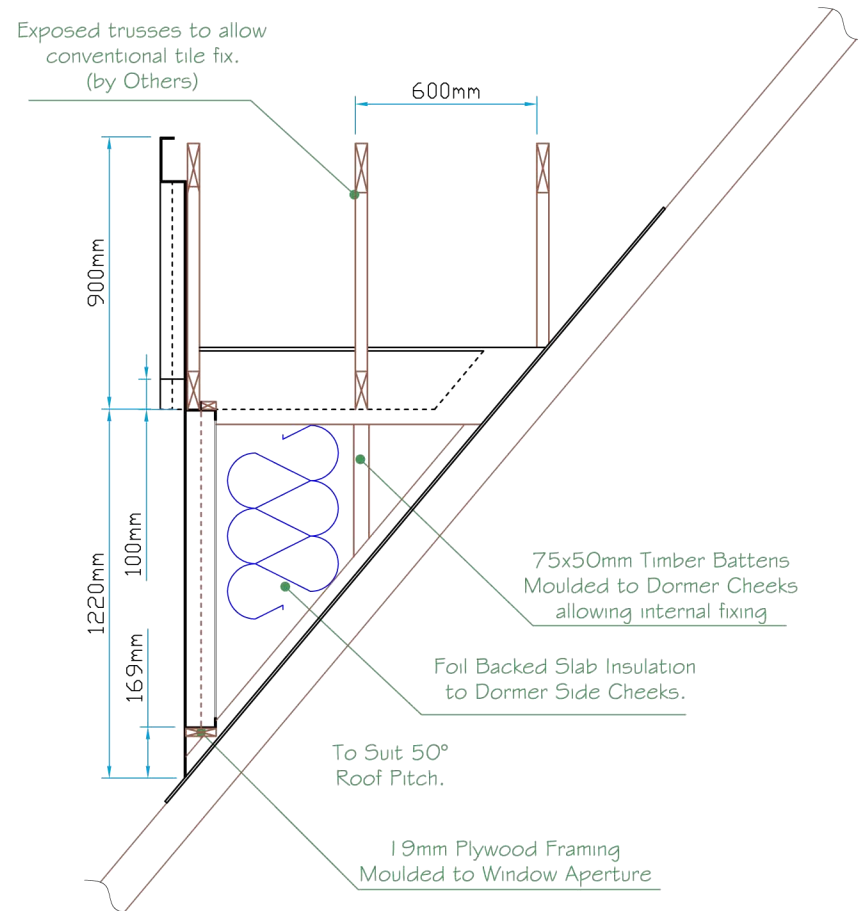

 <p>LJM glassfibre ltd. Bespoke Innovative G.R.P. Solutions</p> <p>12a Keenaghan Road, Rock, Dungannon Co Tyrone, BT70 3JL</p>		<p>Model: Hampton Apex Dormer 40° 915x1050</p>	
		<p>Date: 09/12/09</p>	
<p>Drw by: G.J.G.</p>		<p>Chk'd: G.T.</p>	
<p>App'd: G.T.</p>		<p>Scale: 1:25</p>	
<p>Drw Title: Hampton Apex Dormer 40deg 915x1050</p>		<p>Size: A4</p>	
<p>Revision</p>		<p>Sheet No: 2 of 2</p>	
		<p>Rev: C</p>	
		<p>Drw No: 311/0</p>	