



Plan View

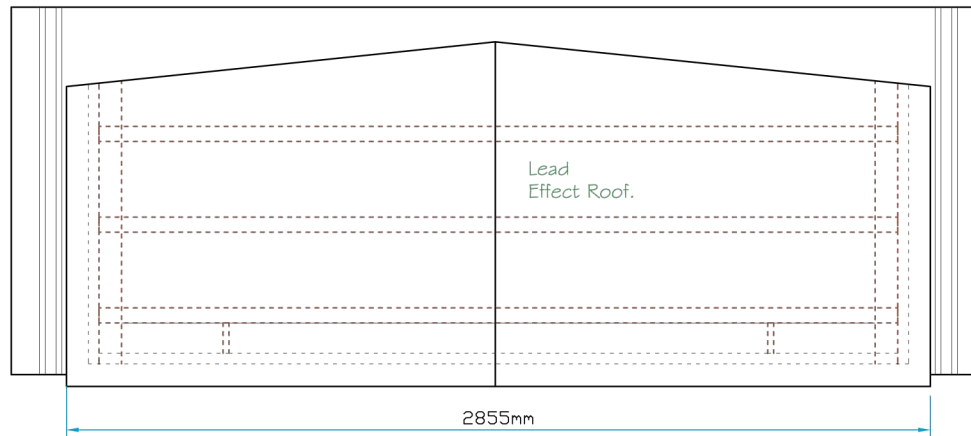

Section A-A

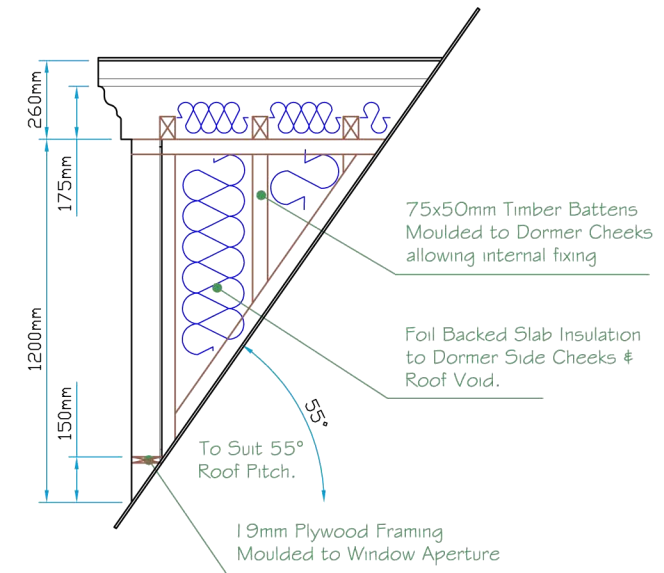

12a Keenaghan Road, Rock, Dungannon
Co Tyrone, BT70 3JL

Model:
Type D14 Dormer 35°
with 1050x1770 Aperture

Date: 09/12/09

Scale: 1:25 **Size:** A4

Drw by: G.J.G. **Chk'd:** G.T. **App'd:** G.T.

Sheet No: 2 of 2 **Rev:** A

Drw Title: Type D14 Dormer 35° - 1050x1770

Drw No: 0167/A

Revision

A	Drw General Update	18/11/05
---	--------------------	----------