

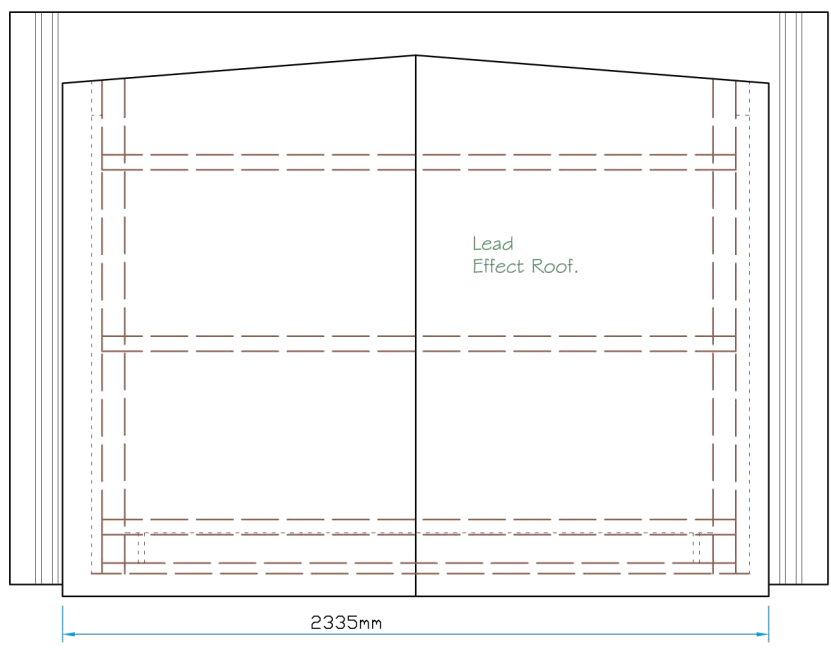


Plan View

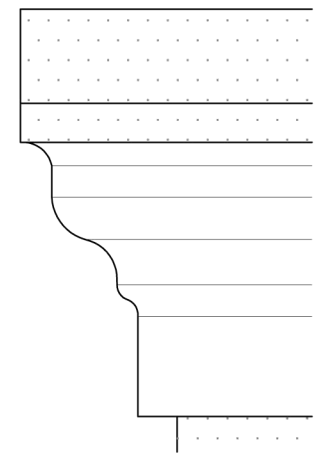


Section A-A

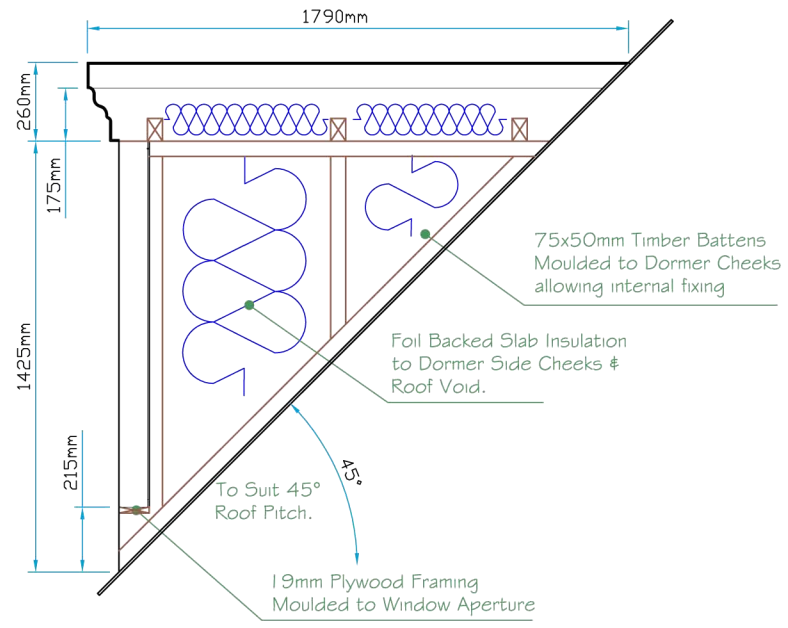


Canopy Profile Detail


Window Aperture

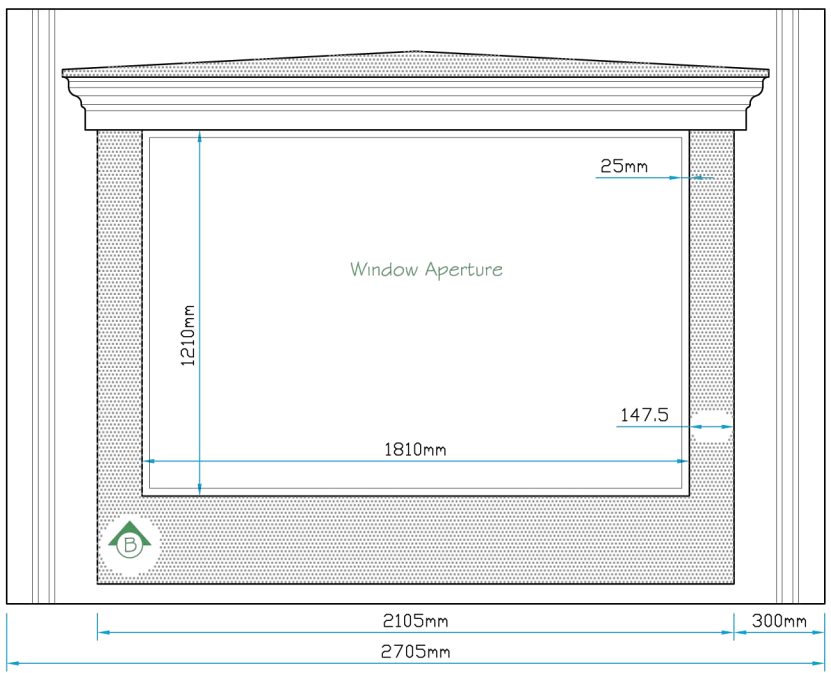

Side Elevation

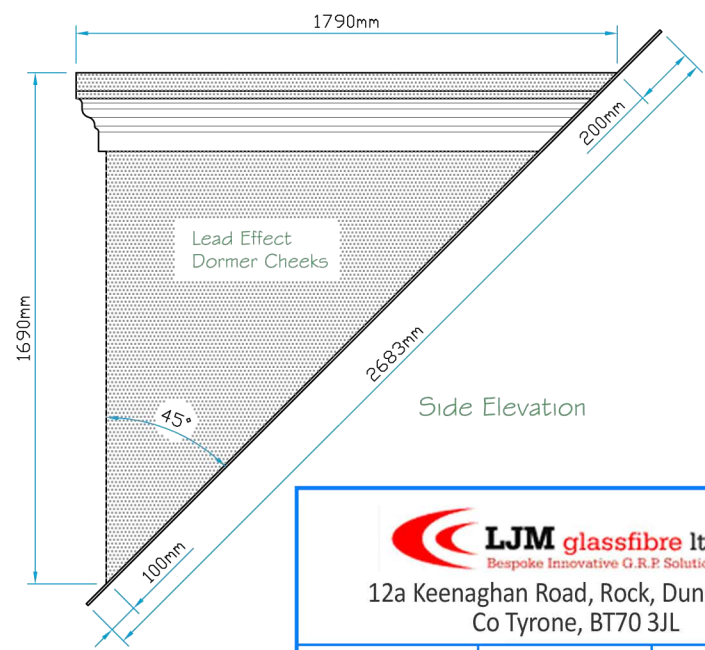

Section B-B

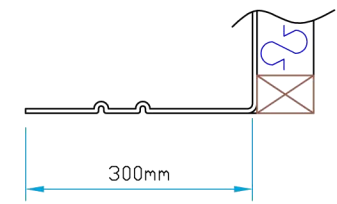

12a Keenaghan Road, Rock, Dungannon
Co Tyrone, BT70 3JL

Model:
Mill Hill Dormer 45°
with 1210x1810 Aperture

Date: 09/12/09

Scale: 1:25 **Size:** A4

Drw by: G.J.G. **Chk'd:** G.T. **App'd:** G.T.

Sheet No: 1 of 1 **Rev:** 0

Drw Title: Mill Hill Dormer 45° / 1210x1810

Drw No: 0281/0

Revision

