


Section A~A

Section B~B

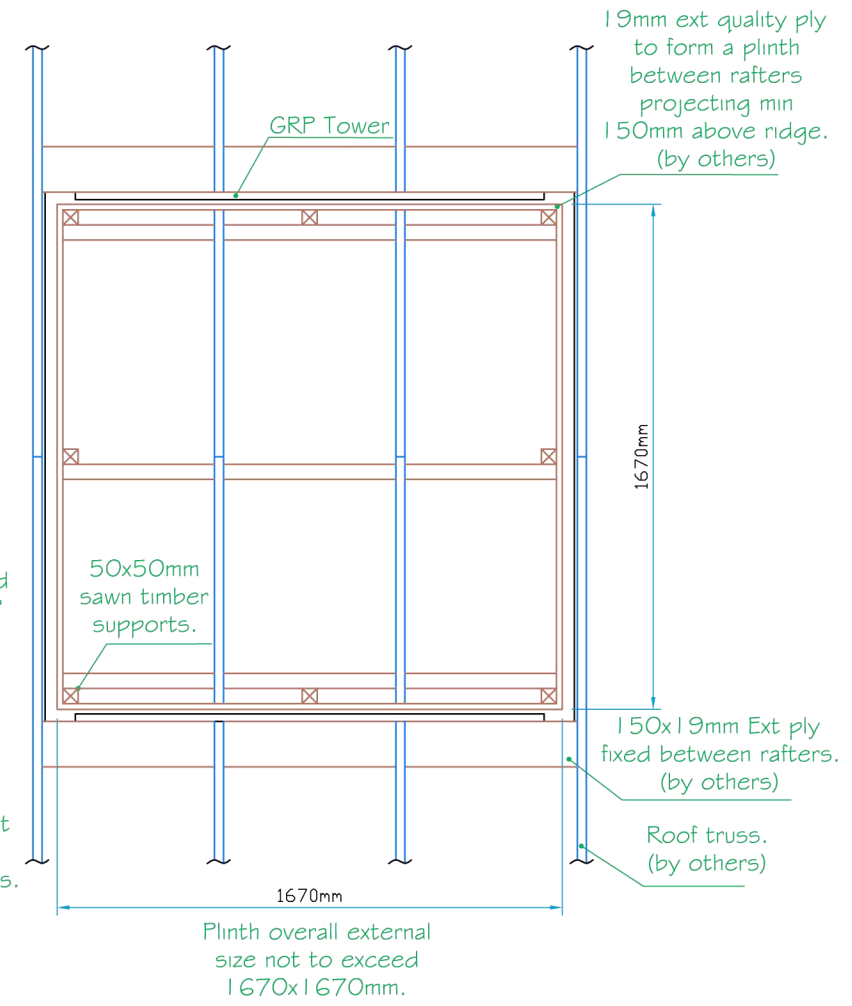

12a Keenaghan Road, Rock, Dungannon
Co Tyrone, BT70 3JL

Model: Bramley Tower Fixing Details	
Date: 09/12/09	
Scale: 1:25	Size: A4
Sheet No: 2 of 2	Rev: 0
Drw No: 0308/0	

Drw by: G.J.G.	Chk'd: G.T.	App'd: G.T.
Drw Title: Bramley Tower Fixing Details		

Revision		